

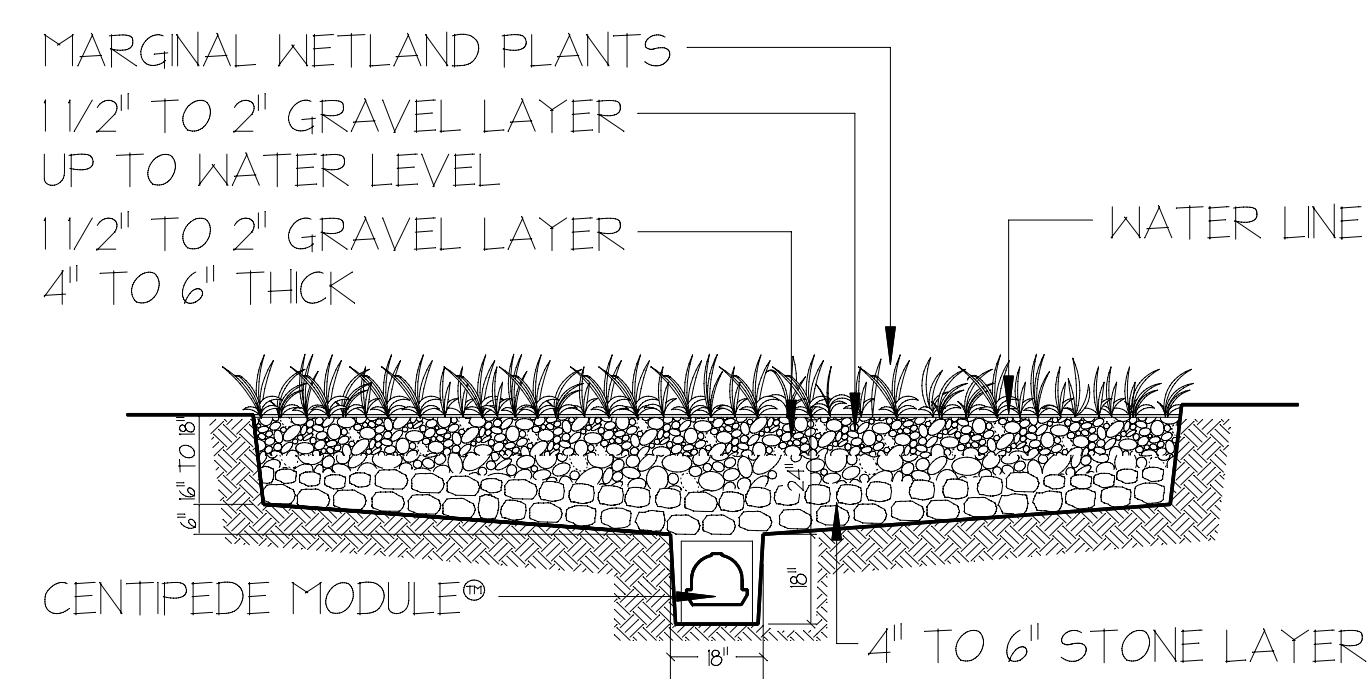


NOTES

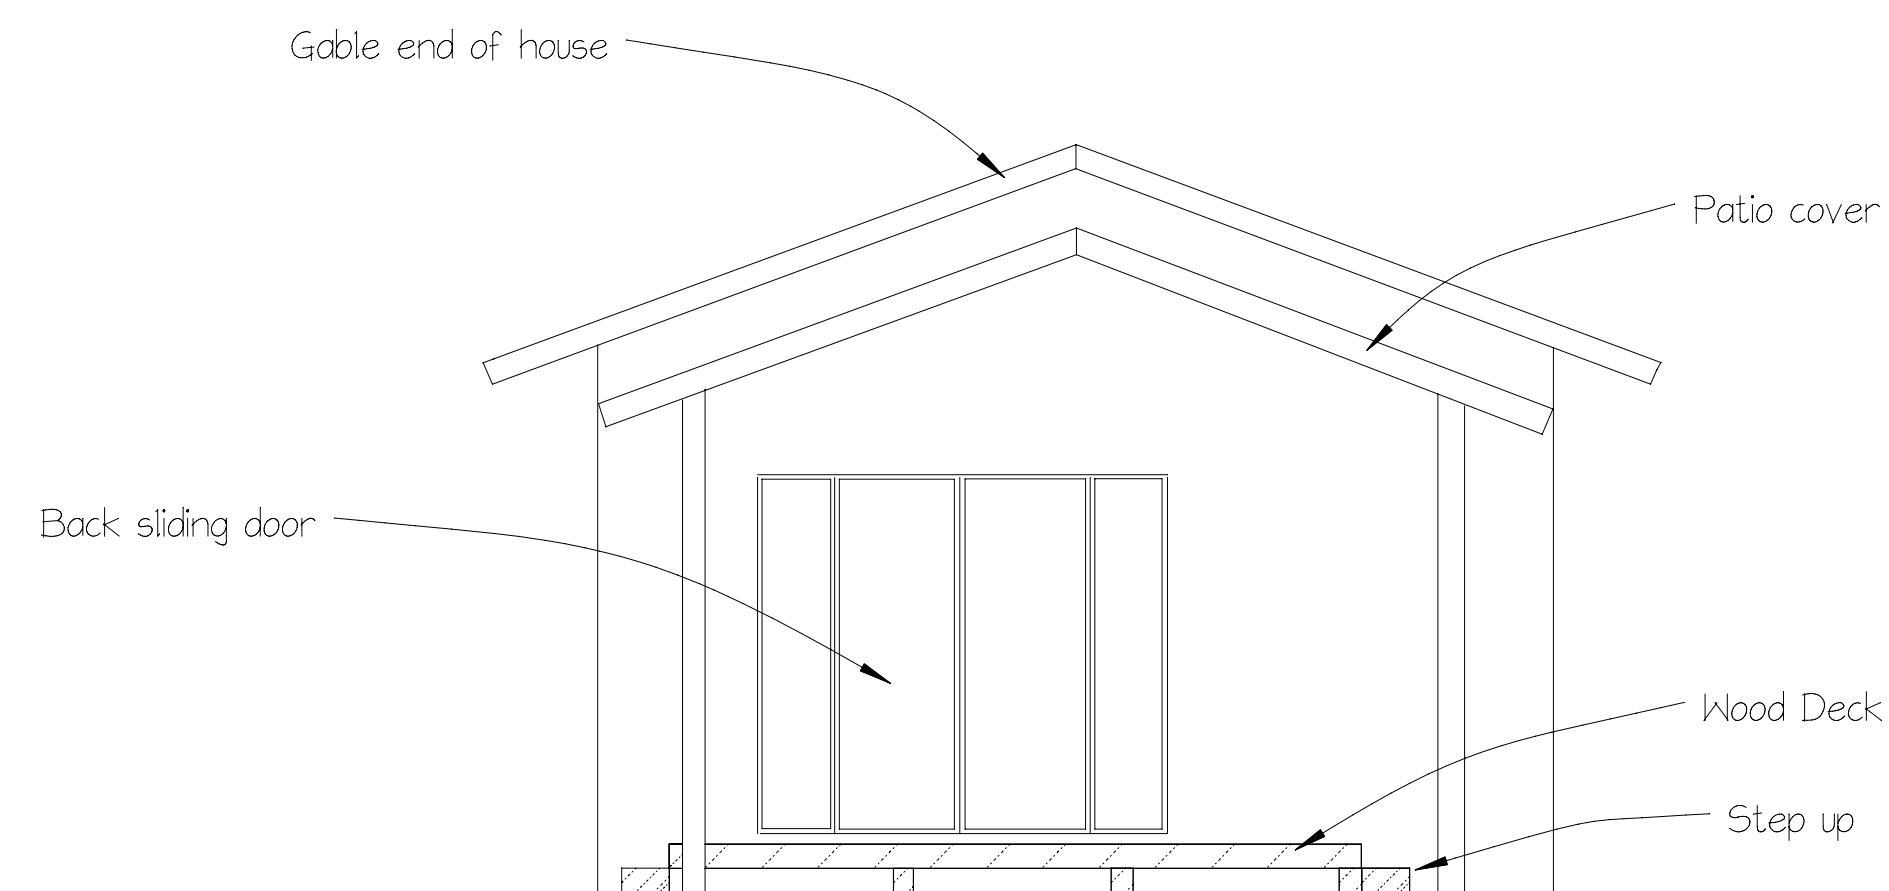

WETLAND DETAIL  
© AQUASCAPE DESIGNS 2005

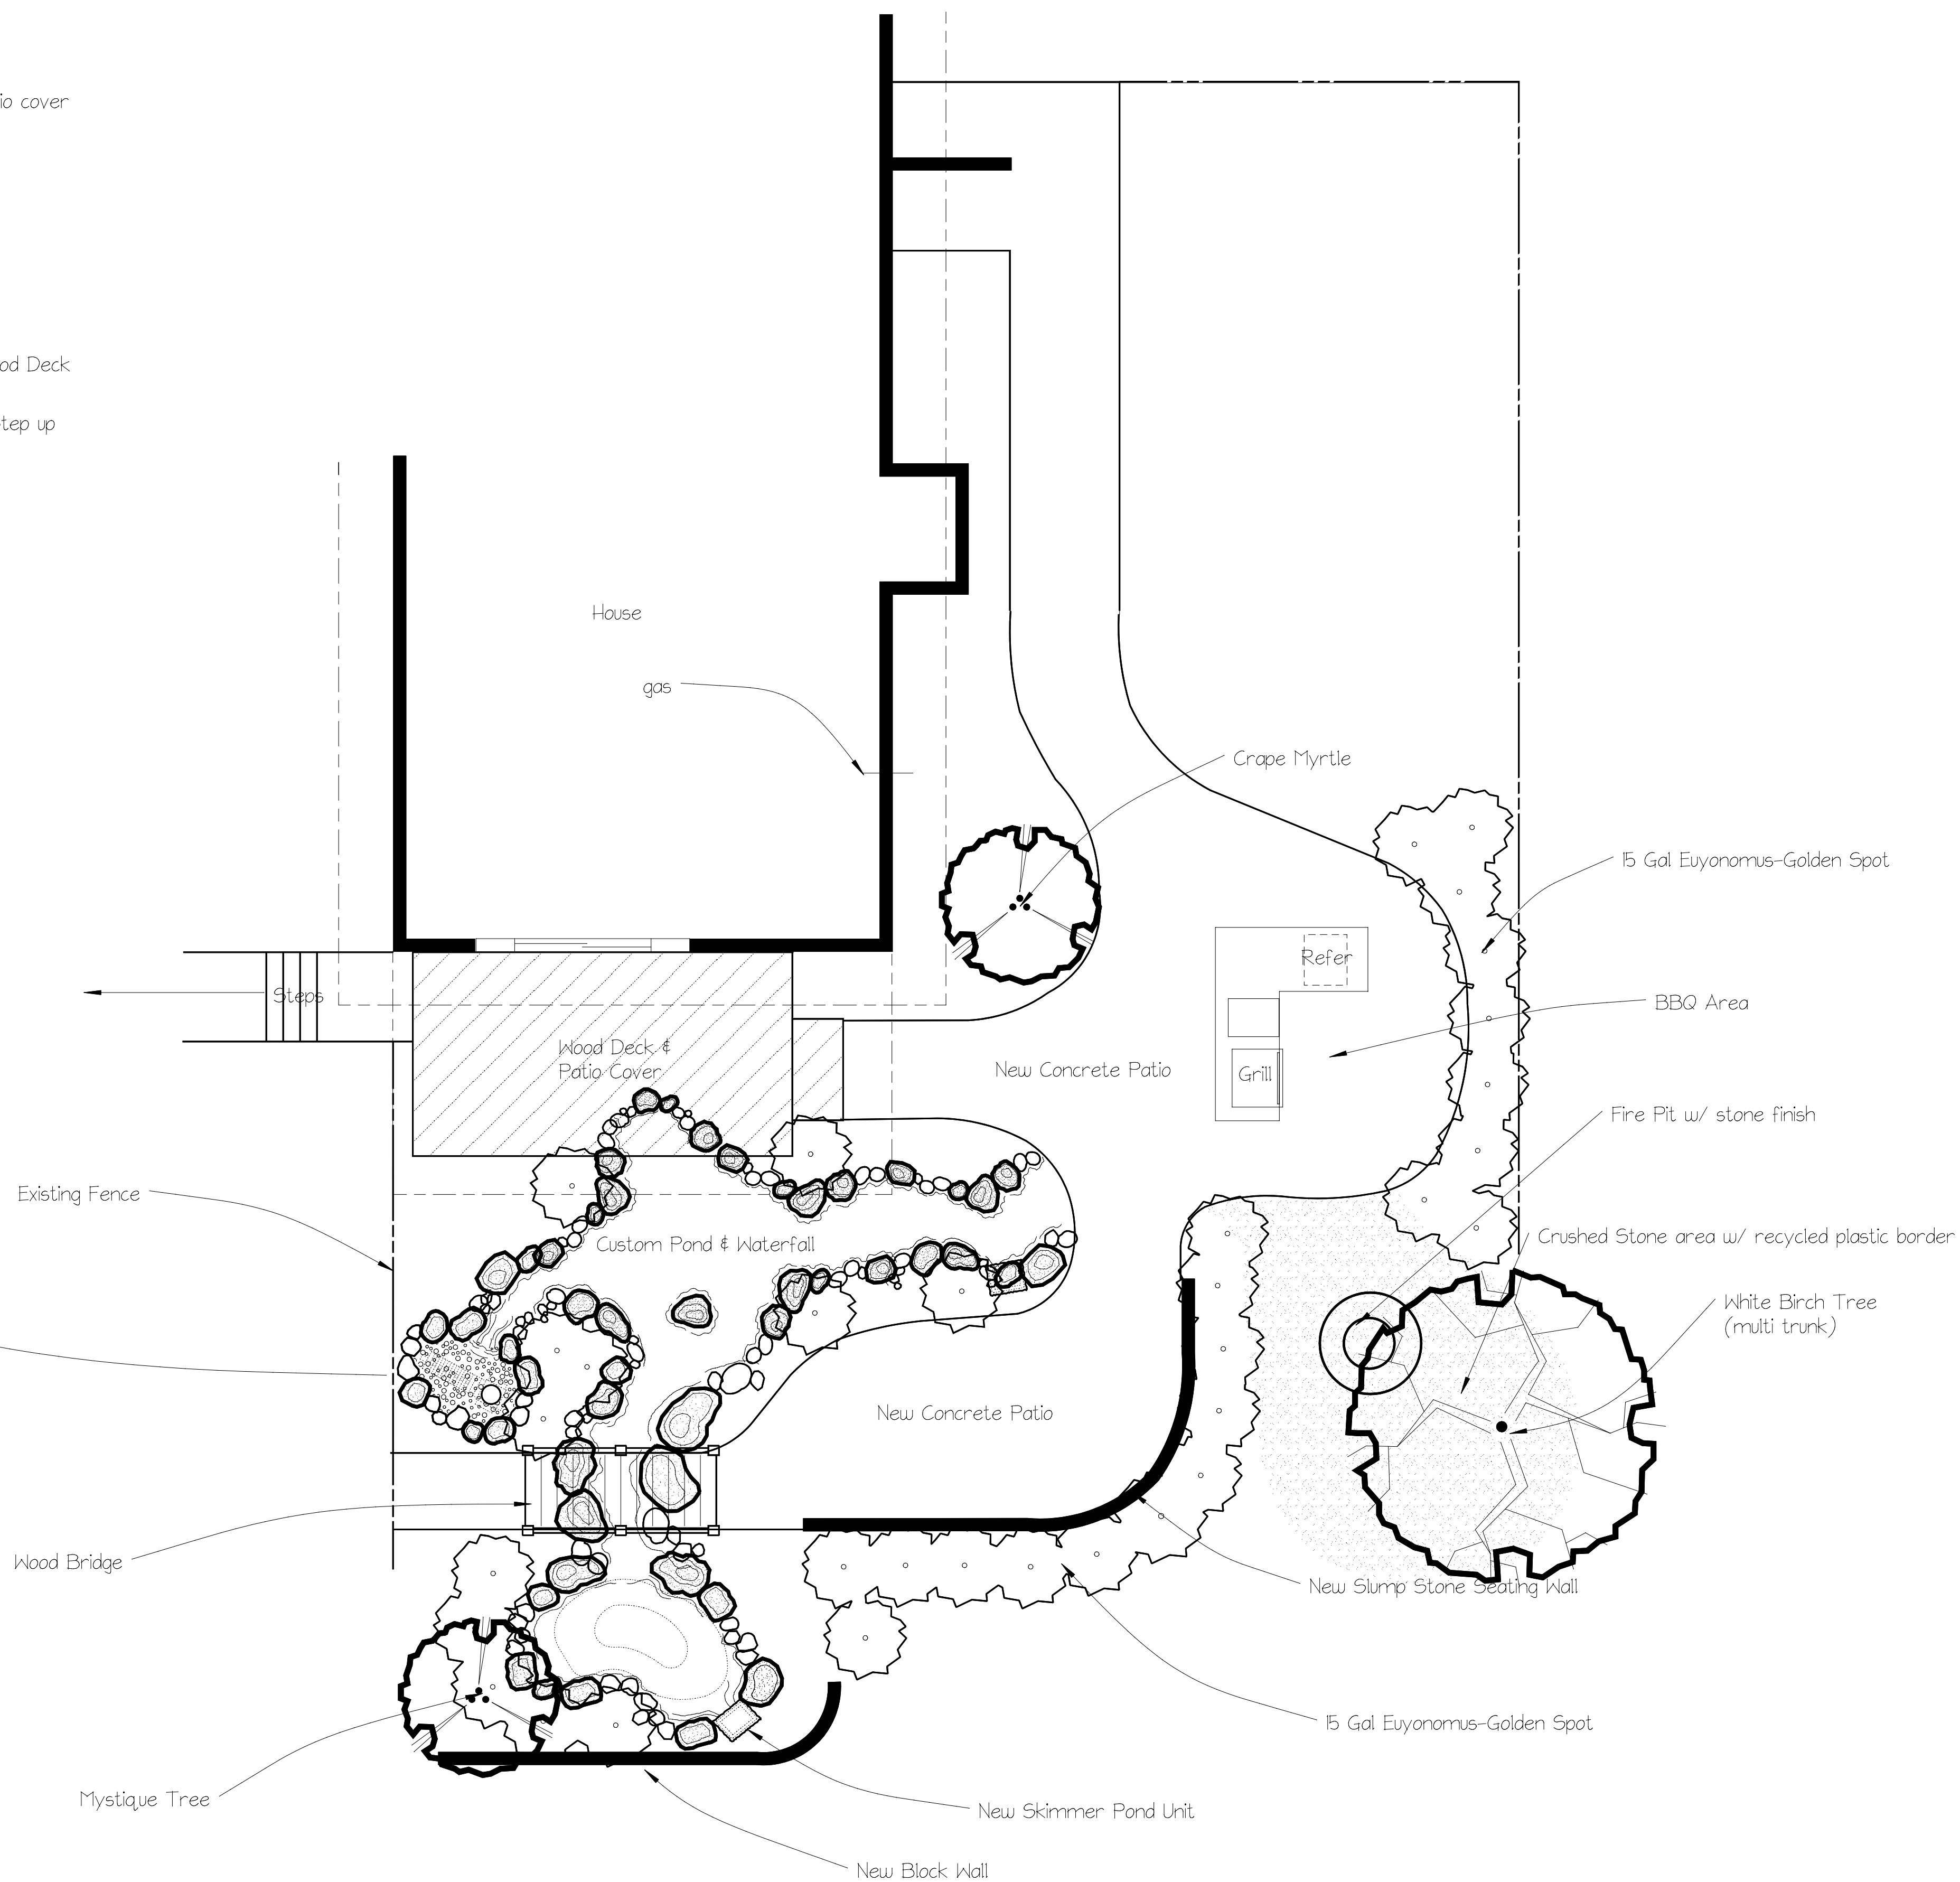

No.	Date	Description

# Patio Design

Barnette Res

SCALE 1/4" = 1'-0"  
DRAWN BY L.Loyd  
CHECKED BY  
DATE 8/30/07  
DATE OF PRINT 8/30/07

PROJECT NO.  
SHEET NO.  
1-A